


HÕREDAD PUITRIBIPANEELID

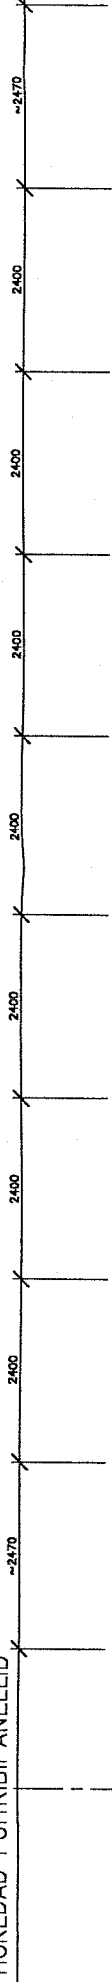

+10.540 Δ

+10.000 Δ

+5.660 Δ

+3.590 Δ

+2.100 ▽

+1.830 Δ

+1.030 Δ


-1.000 ▽

-1.150 Δ

-2.700 ▽

+10.25 Δ


+9.300 ▽

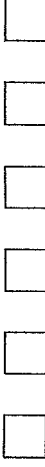

+3.050 ▽

+2.790 Δ

RADIAATOR / ZEPENDER

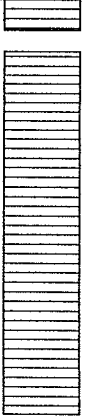

N

+2.000 ▽

+1.030 Δ

+1.800

-1.900 ▽

▽ +

1150

+10.700 Δ

▽ +8.000


Δ +7.850

Δ +7.300

METALLRIIPPLAGI
DELTA GRID 60x60mm

+7.500 Δ

+4.400 Δ

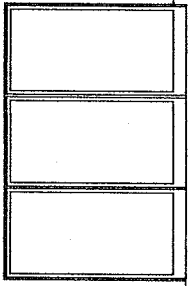

+1.780 Δ

(K)

(J)

(U)

OBJEKT

TTÜ AULA RENOVEERIMINE
Tallinn, Ehitajate tee 5

JÕONIS

AULA PIKILÕIGE, TELJEST K-U
M 1:100

TÖÖ NR.

11-01-AE

LEHT- 8

JUHATAJA

A.PÕIME

KUUPÄEV 03.2001

PR. AUTOR

A.PÕIME

Signature

PR. AUTOR

R.PÕIME

MUUDATUS

ARHITEKTUURIBÜROO
STUDIO-3