



2. korruse õõnespaneelide paigaldamise skeem

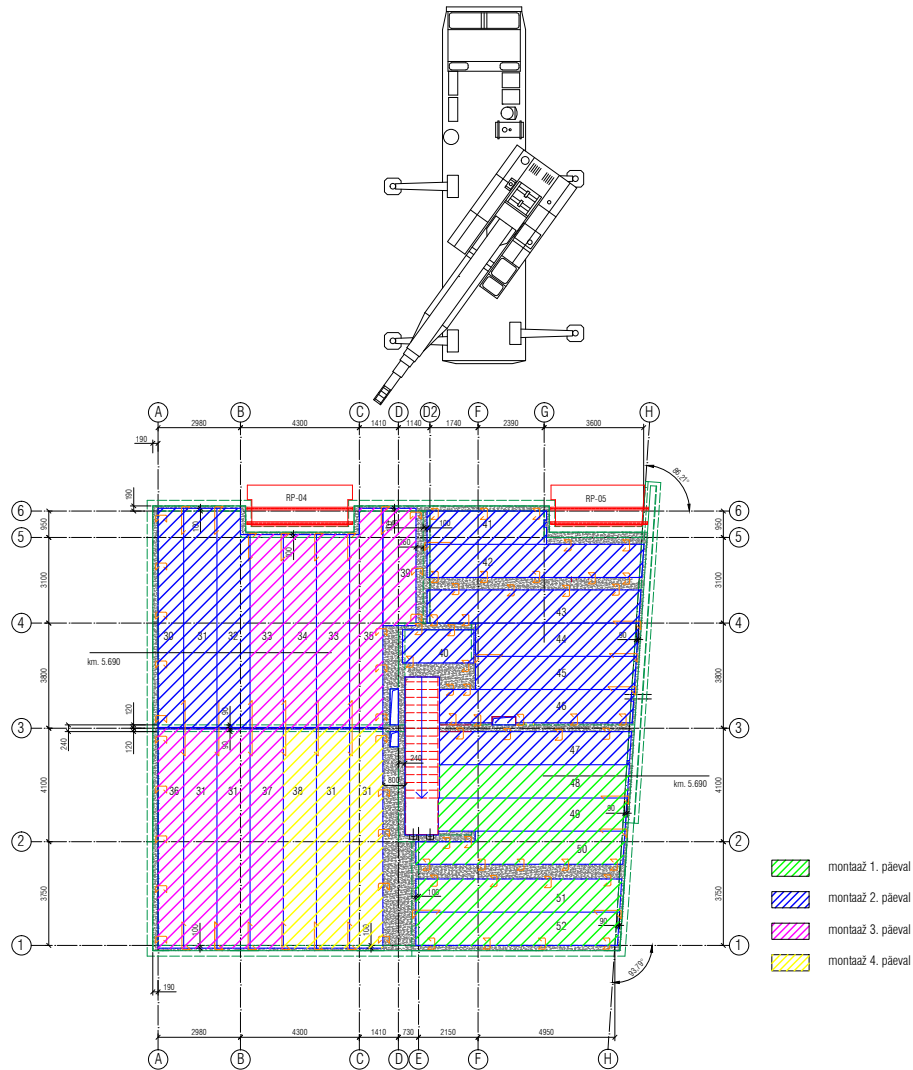


Trepilemendi paigaldamise skeem

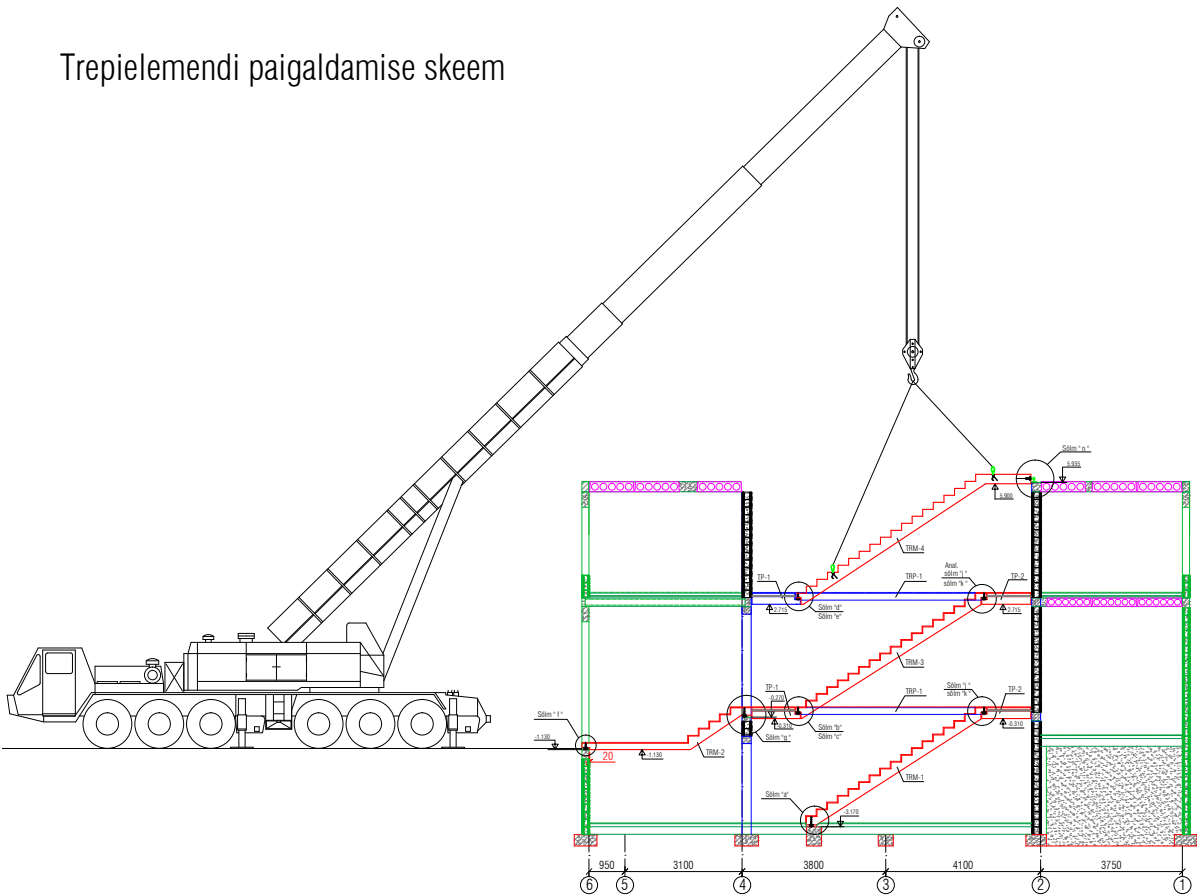


Paneelide tarnegraafik

Kuupäev	Kellaeg	Tähis	Arv	Kaal (t)
31.03.15	13.00	HCE265 - 45	1	2,5
		HCE265 - 46	1	3,0
		HCE265 - 47	1	3,0
		HCE265 - 48	1	2,9
		HCE265 - 49	1	2,9
		HCE265 - 50	1	3,0
		HCE265 - 51	1	3,2
		HCE265 - 52	1	3,2
01.04.15	10.30	HCE265 - 30	1	2,7
		HCE265 - 31	1	3,4
		HCE265 - 32	1	3,3
		HCE265 - 40	1	1,1
		HCE265 - 41	1	1,9
		HCE265 - 42	1	3,4
		HCE265 - 43	1	3,3
		HCE265 - 44	1	2,5
02.04.15	8.00	HCE265 - 33	2	3,0
		HCE265 - 34	1	3,0
		HCE265 - 35	1	3,3
		HCE265 - 39	1	1,8
		HCE265 - 31	4	3,4
02.04.15	13.00	HCE265 - 36	1	2,7
		HCE265 - 37	1	3,4
		HCE265 - 38	1	3,4






Räästa sõlm

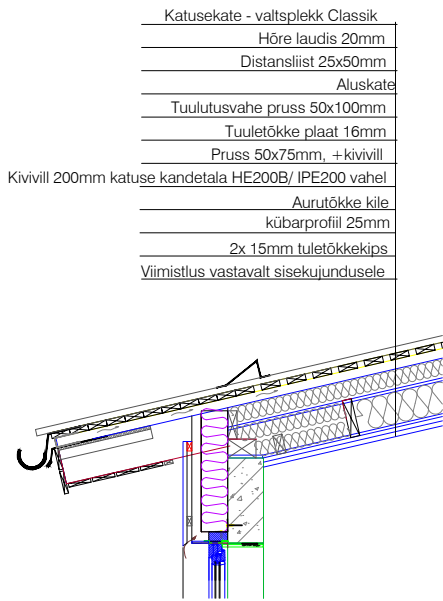

Katusekandjate plaan

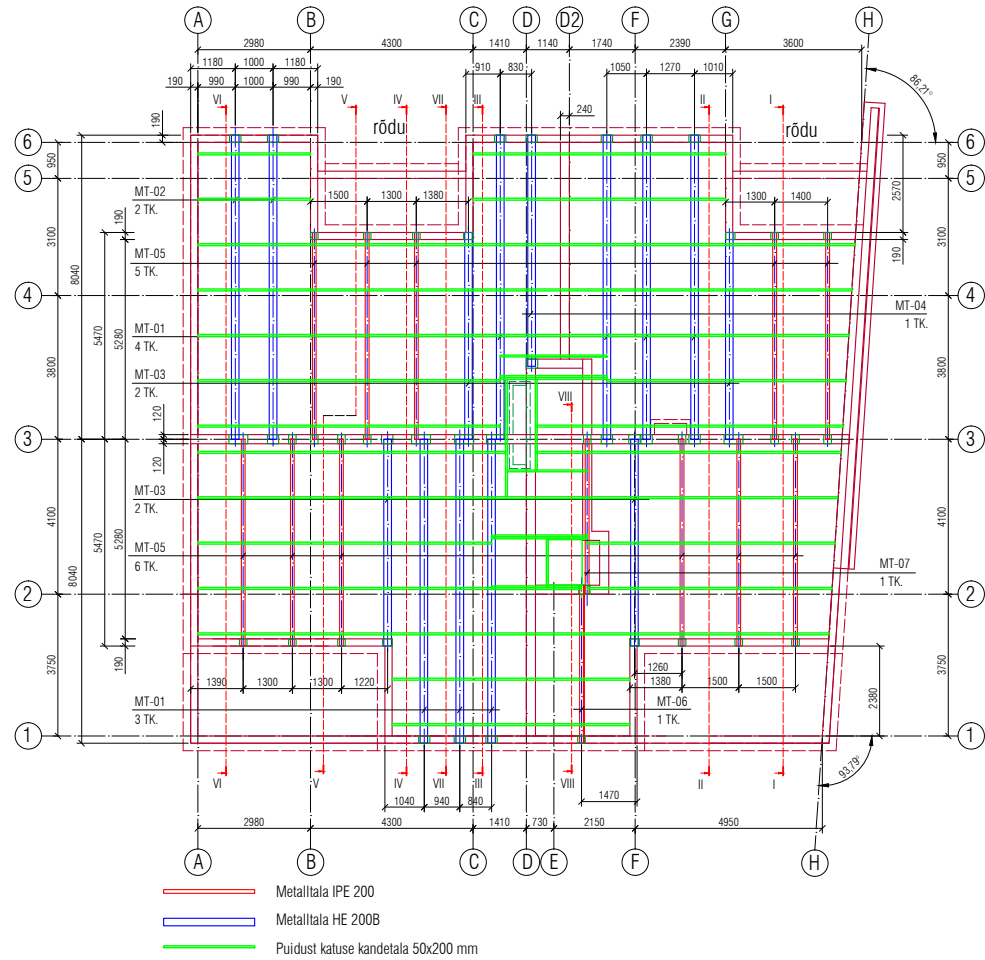

Tööde kalendergraafik

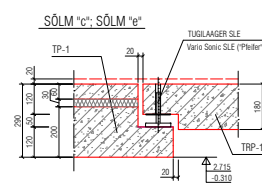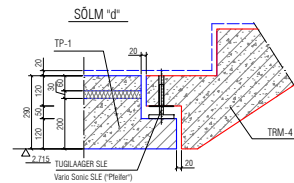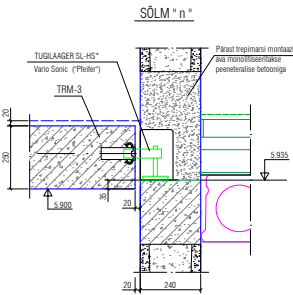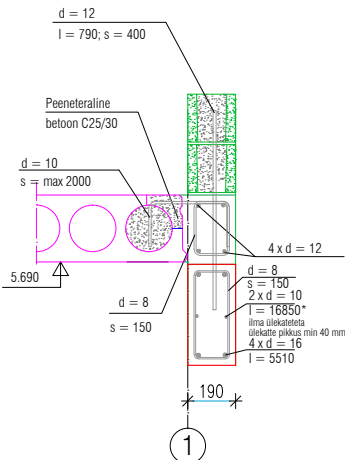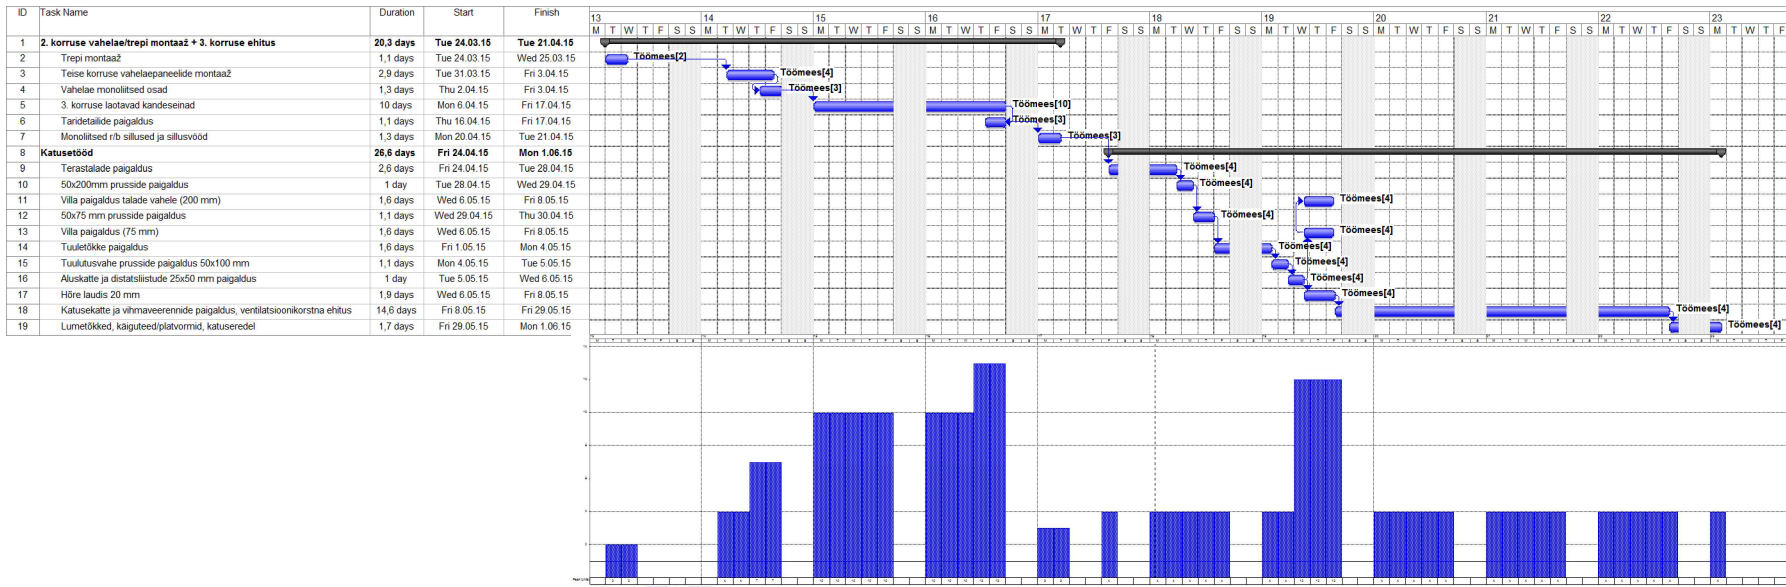

				LÕPUTÖÖ			
				Jaama tn 8 elamu	Staad	Leht	Lehti
					DP	3	4
Juhendas	A.Ramjalg	2. korruse trepilemendi ja vahelaie montaažitööde ning katusekandjate tehnoloogiakaart					
Tõestas	M.Raja						
		Tallinna Tehnikakõrgkool Õpperühm KEI 82					